


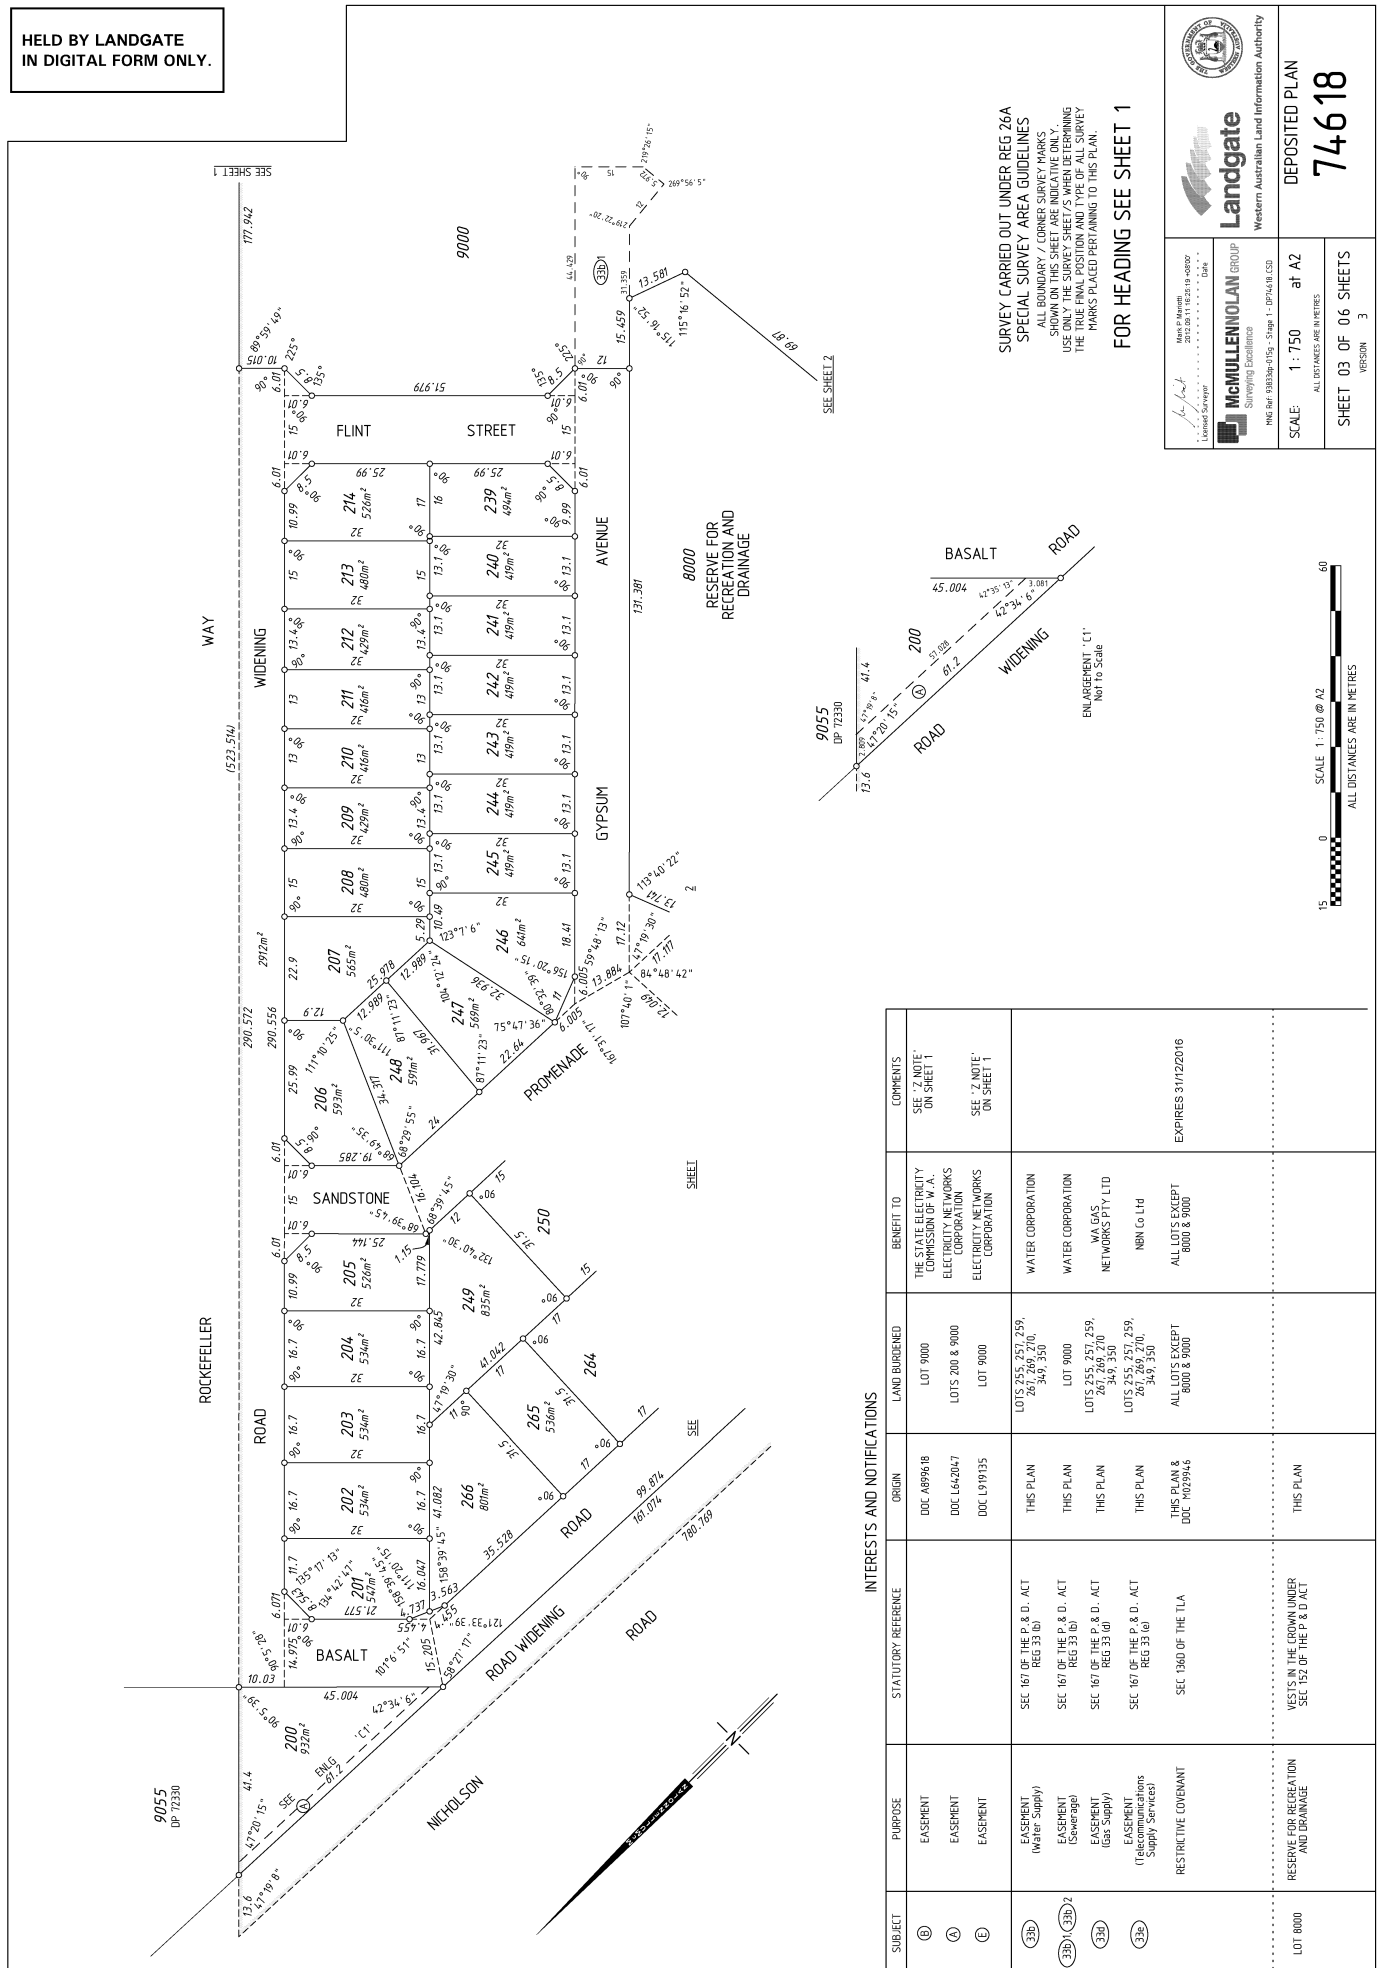





HELD BY LANDGATE  
IN DIGITAL FORM ONLY.



SURVEY CARRIED OUT UNDER REG 26A  
SPECIAL SURVEY AREA GUIDELINES  
ALL BOUNDARY / CORNER SURVEY MARKS  
SHOWN ON THIS SHEET ARE INDICATIVE ONLY.  
USE ONLY THE SURVEY SHEET/S WHEN DETERMINING  
THE FINAL POSITION AND TYPE OF ALL SURVEY  
MARKS PLOTTED PERTAINING TO THIS PLAN.

FOR HEADING SEE SHEET 1


**McMULLEN NOLAN GROUP**  


**Landgate**  
 Western Australian Land Information Authority

DEPOSITED PLAN  
**74618**



SCALE 1:750 at A2  
 ALL DISTANCES ARE IN METRES  
 SHEET 03 OF 06 SHEETS  
 VERSION 3

INTERESTS AND NOTIFICATIONS						
SUBJECT	PURPOSE	STATUTORY REFERENCE	ORIGIN	LAND BURDENED	BENEFIT TO	COMMENTS
LOT 8000	RESERVE FOR RECREATION AND DRAINAGE	VESTS IN THE CROWN UNDER SEC 152 OF THE P & D ACT				





**HELD BY LANDGATE  
IN DIGITAL FORM ONLY.**

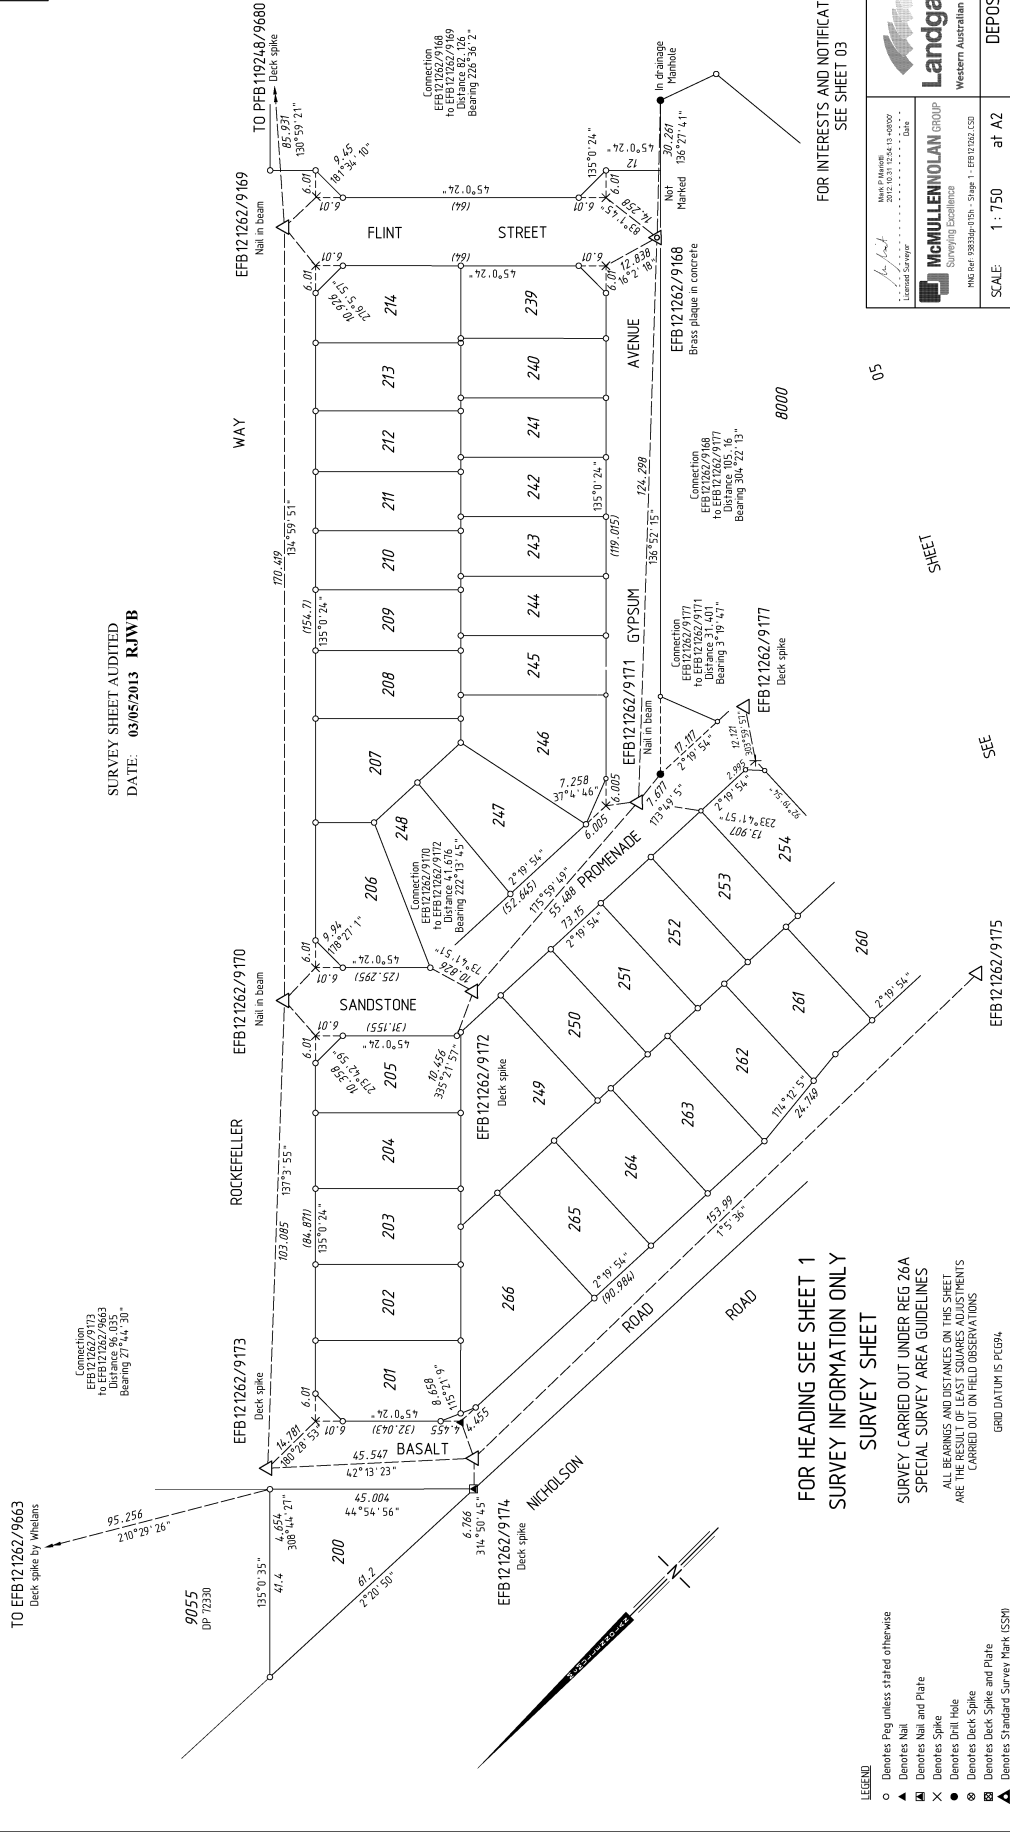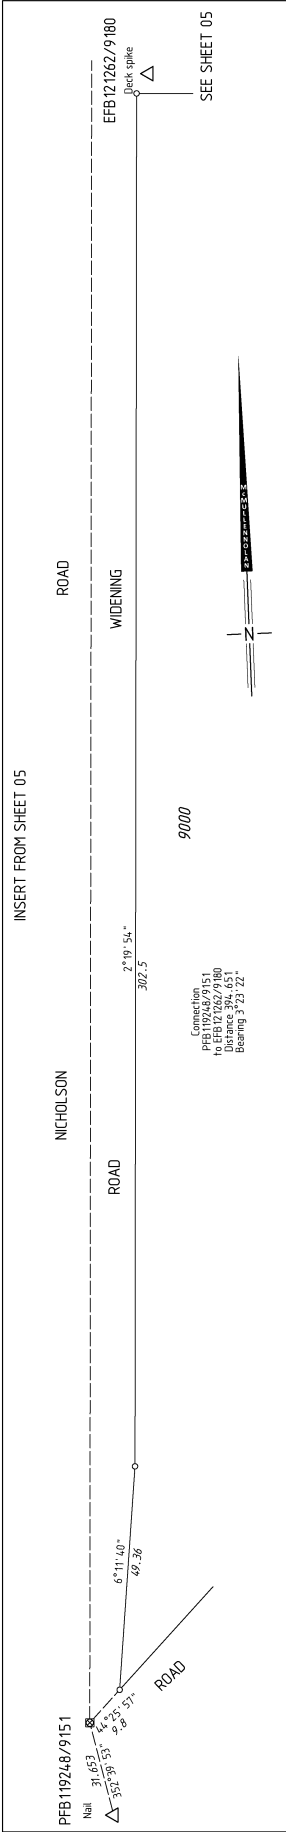

SURVEY SHEET AUDITED  
DATE: 03/05/2013 RJWB

FOR HEADING SEE SHEET 1  
SURVEY INFORMATION ONLY  
SURVEY SHEET

- LEGEND**
- Denotes Peg unless stated otherwise
  - ▲ Denotes Nail
  - △ Denotes Nail and Plate
  - × Denotes Spike
  - Denotes Drill Hole
  - ⊗ Denotes Deck Spike
  - ⊕ Denotes Standard Survey Mark (SSM)

SURVEY CARRIED OUT UNDER REG. 26A  
SPECIAL SURVEY AREA GUIDELINES  
ALL BEARINGS AND DISTANCES ON THIS SHEET  
ARE THE RESULT OF LEAST SQUARES ADJUSTMENTS  
CARRIED OUT ON FIELD OBSERVATIONS  
GRID DATUM IS PCG04

SEE SHEET 05

SCALE 1:750 @ A2

ALL DISTANCES ARE IN METRES

McMULLENOLAN GROUP  
Western Australian Land Information Authority

DEPOSITED PLAN  
**74618**

SHEET 06 OF 06 SHEETS  
VERSION 3

FOR INTERESTS AND NOTIFICATIONS  
SEE SHEET 03